

Project Location	Woodland and Sycamore Trails Park	06/17/2021
	by Thomas Pope in Member District ADA Project Request	id. 20570469
	parks@rtpd.org	

Original submission	06/17/2021
----------------------------	------------

Name	Tom Pope
Job Title	Superintendent of Parks
E-mail Address	parks@rtpd.org
Phone Number	8473940734
Park District	River Trails
Project Status	Maintenance
Project Type	Routes and Surfaces
Routes and Surfaces- select a Project Category below:	Accessible Routes- Means of Egress Play Surfaces Sidewalks Walking Surfaces
Benefits of the Project	Continued ease of access to the accessible playgrounds and park pathways.
Items that will become ADA Compliant	Wheelchair merry-go-round at Woodland Trails and Tot Play area at Aspen Trails, and pathways around two parks.
The project is designed or constructed, or applies human resources, to comply with:	The 2010 Standards for Accessible Design The Illinois Accessibility Code ASTM F 1951 Standard for Accessible Playground Surfaces Agency's ADA Transition Plan

Upload Project Related Files, Photos, Videos or Audio

[Wheelchair_Merry_go_round.jpg](#)

[MSWCC_Potholed_sidewalk_repaired_1.jpg](#)

[MSWCC_Potholed_sidewalk_repaired_2.jpg](#)

[Sycamore_Path_deterioration_1.jpg](#)



[Sycamore_Path_deterioration_2.jpg](#)
[Woodland_path_replacement_1.jpg](#)
[Woodland_path_replacement_2.jpg](#)
[Woodland_path_replacement_3.jpg](#)
[Woodland_path_deterioration_1.jpg](#)
[Woodland_path_deterioration_2.jpg](#)
[Woodland_path_deterioration_3.jpg](#)
[Woodland_path_deterioration_4.jpg](#)
[Sycamore_Paths_2021.docx](#)
[Woodland_Paths_2021.docx](#)
[Aspen_Trails_2019-11-5_Schematic_Design.pdf](#)

Budget Table for ADA Related Expenses

[47eda467-d510-4239-b523-a92dd4ead102.xlsx](#)

ADA Dollars Requested	137192
-----------------------	---------------

Notes related to requested amount	There will be 2 accessible playground surfaces: one will be poured-in-place, and the other ADA compliant turf, so 100% ADA funds are requested. The sidewalk is 8' wide and we are requesting 5/8 of the width for ADA funds used. Asphalt paths are 9' wide and we are requesting 5/9 of the width for ADA funds used.
-----------------------------------	--

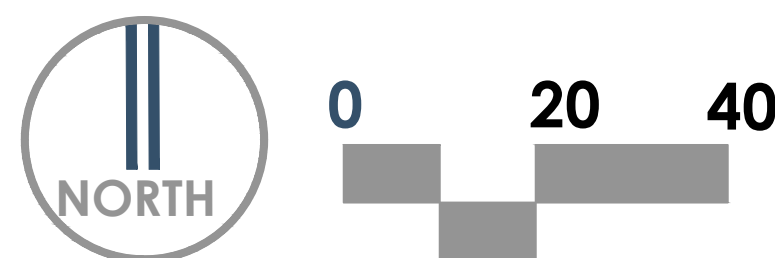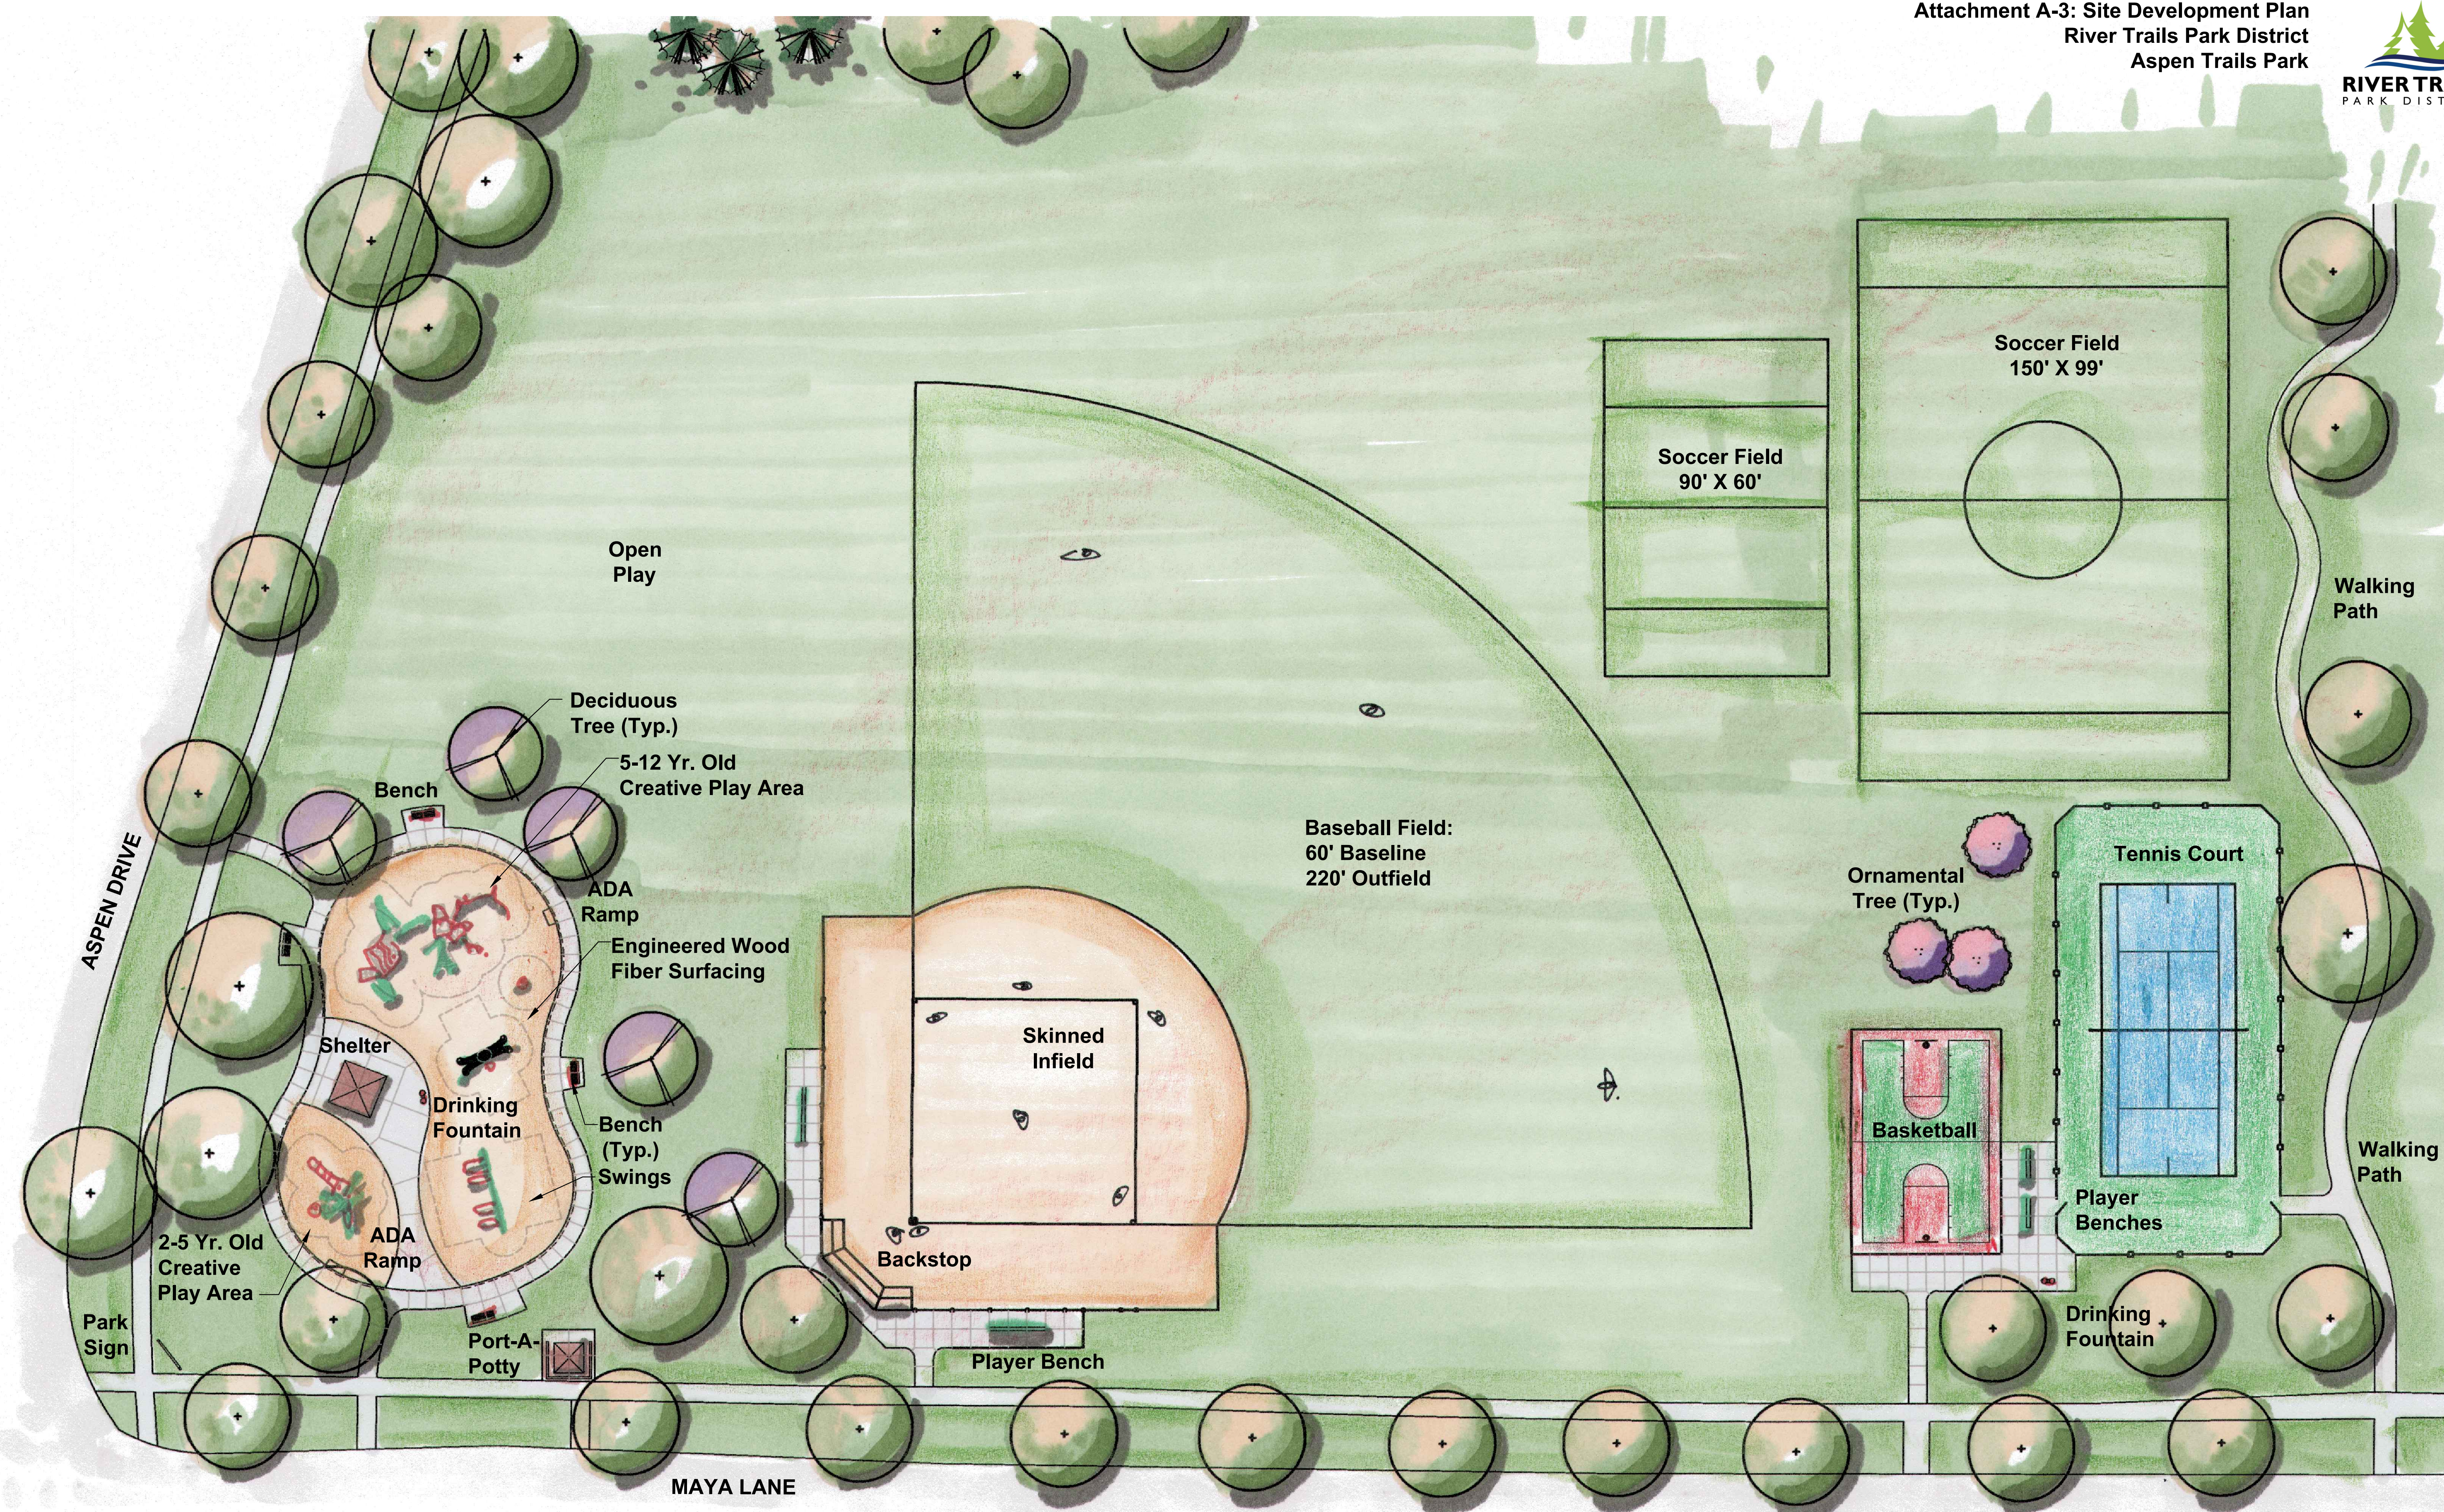

WT4 XXXX C / MD
11,234 SF

WT3 XXXX C / MD
1,076 SF

WT1 XXXX C / MD
11,984 SF

TC1 XXXX C / MD
25,130 SF

1,528 SF

WT5 XXXX C / MD
2,024 SF


1,757 SF

P1 XXXX C / MD
13,394 SF

WT2 XXXX C / MD
5,880 SF



LEGEND

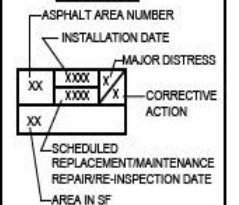

PRIORITY (PASER RATING)



DISTRESS TYPE

- A ASPHALT SURFACE DEFECTS
- B ASPHALT SURFACE DEFORMATION
- C CRACKING
- D POTHOLES AND PATCHES


CORRECTIVE ACTION

- CF CRACK FILL AND SEAL COAT EVERY 2-3 YEARS
- PA PATCH AREAS
- MD MILL DOWN AND RESURFACE
- FD FULL DEPTH REPLACEMENT
- CN REMOVE AND REPLACE W/ CONCRETE
- SR STRUCTURAL RECOAT

NOTE: REFER TO FULL REPORT FOR IN DEPTH ANALYSIS

ABBREVIATIONS

- P PARKING LOT
- WT WALKING TRAIL
- TC TENNIS COURT

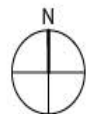

NOT TO SCALE

DLA
ARCHITECTS

form follows
learning™


PARK ASSESSMENT

SYCAMORE TRAILS PARK - PARKING LOT, WALKING TRAILS, TENNIS COURTS

JUNE 10, 2019

© 1983-2018 DLA ARCHITECTS, LTD.

1500 E. KENSINGTON RD.

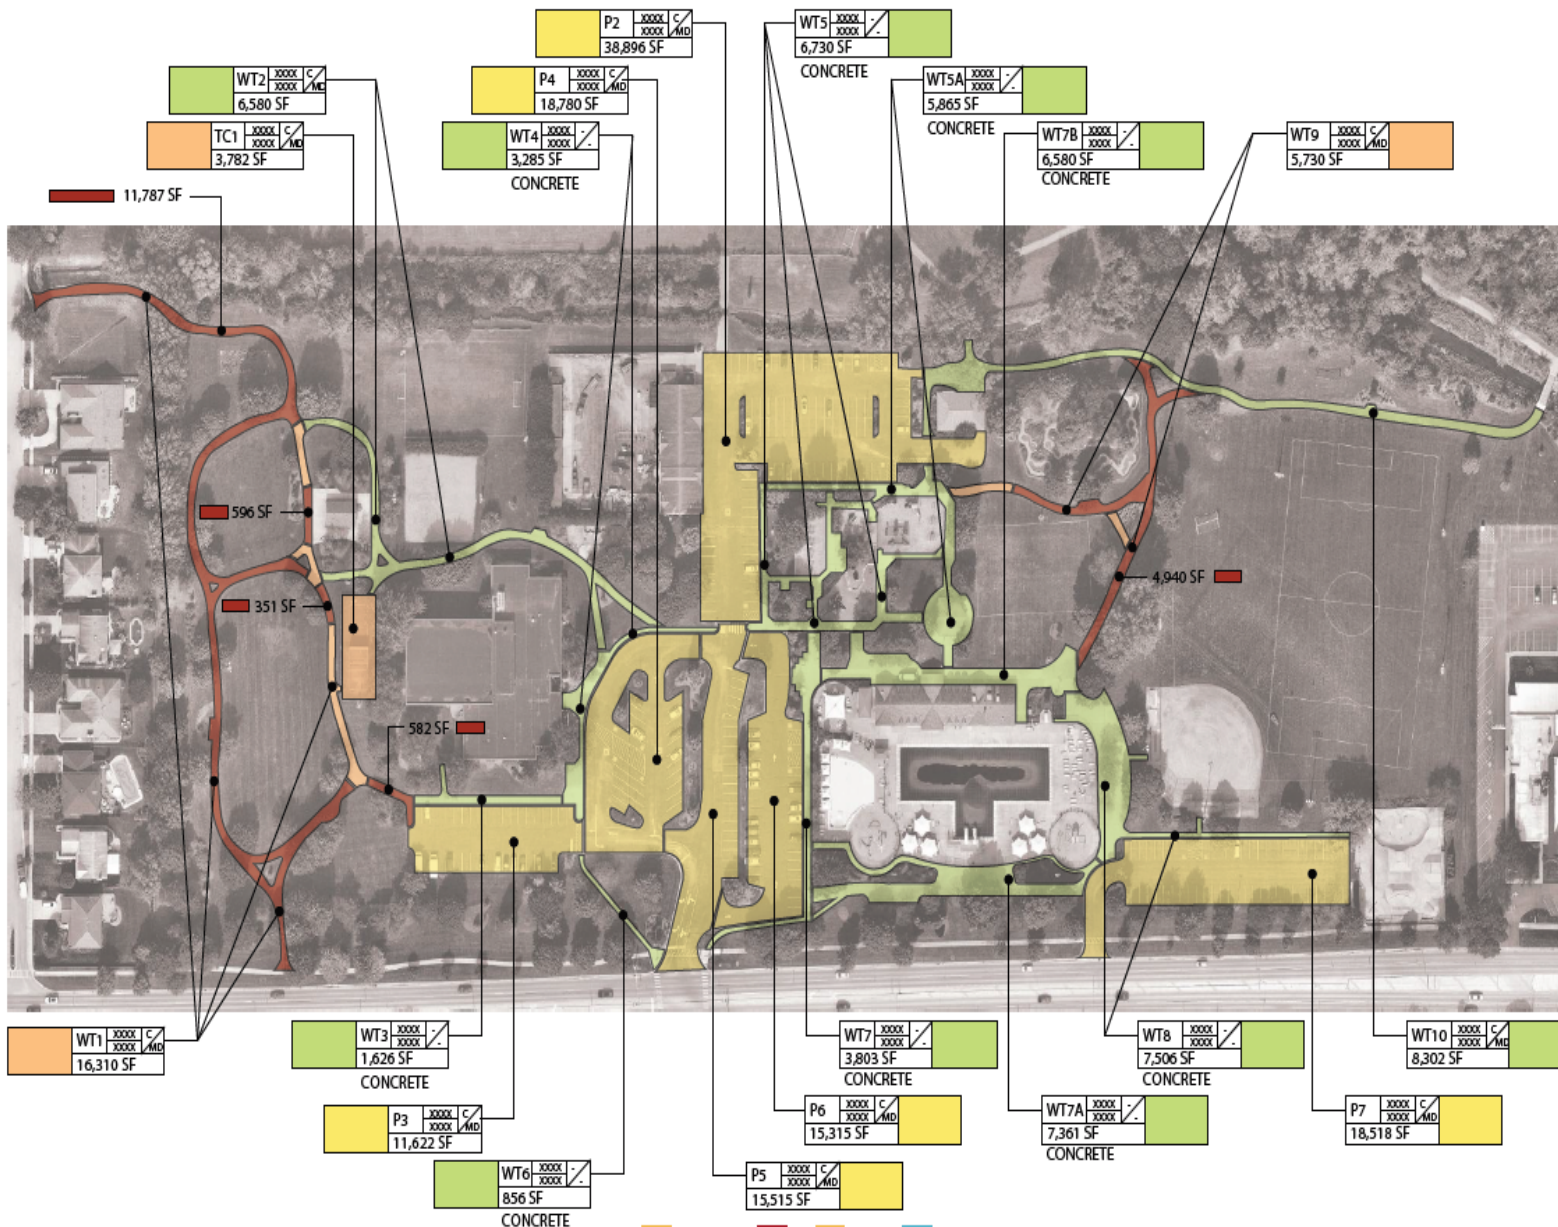


PARK ASSESSMENT

WOODLAND TRAILS PARK - PARKING LOTS, WALKING TRAILS, TENNIS COURTS

JUNE 10, 2019

© 1983-2018 DLA ARCHITECTS, LTD.

1500 E. EUCLID AVE

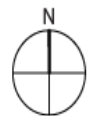

NOT TO SCALE

DLA
ARCHITECTS

form follows
learning







Project Type (From above)	Project Category (From Above)	Media File #/Name	Project Category Cost	ADA Portion of Project Category Cost	% ADA Dollars Requested
Routes and Surfaces	Sidewalk	#2, #3 MSW sidewalk	8225	5140	62.49%
Routes and Surfaces	Walking Surfaces	#6-8, #14 Woodland East	24040	13342	55.50%
Routes and Surfaces	Walking Surfaces	#9-12, #14 Woodland West	35702	19832	55.55%
Routes and Surfaces	Walking Surfaces	#4, #5, #13 Sycamore Park	49908	28860	57.83%
Routes and Surfaces	Play Surfaces	#15 Aspen turf for playground	23000	23000	100.00%
Routes and Surfaces	Play Surfaces	#1 BB Wheelchair Spinney	28000	28000	100.00%
					#DIV/0!
					#DIV/0!
					#VALUE!
					#VALUE!
					#DIV/0!
					#DIV/0!
					#DIV/0!
					#DIV/0!
					#DIV/0!
					#VALUE!
					#DIV/0!
					#DIV/0!
					#DIV/0!
					#DIV/0!
					#DIV/0!
					#DIV/0!
Total Project Cost		168875			
Total ADA Portion of Project Cost		118174			
Total % of ADA Dollars Requested		69.98%			